



PLANS FOR CONSTRUCTION OF CIMARRON UNIT TWO Subdivision

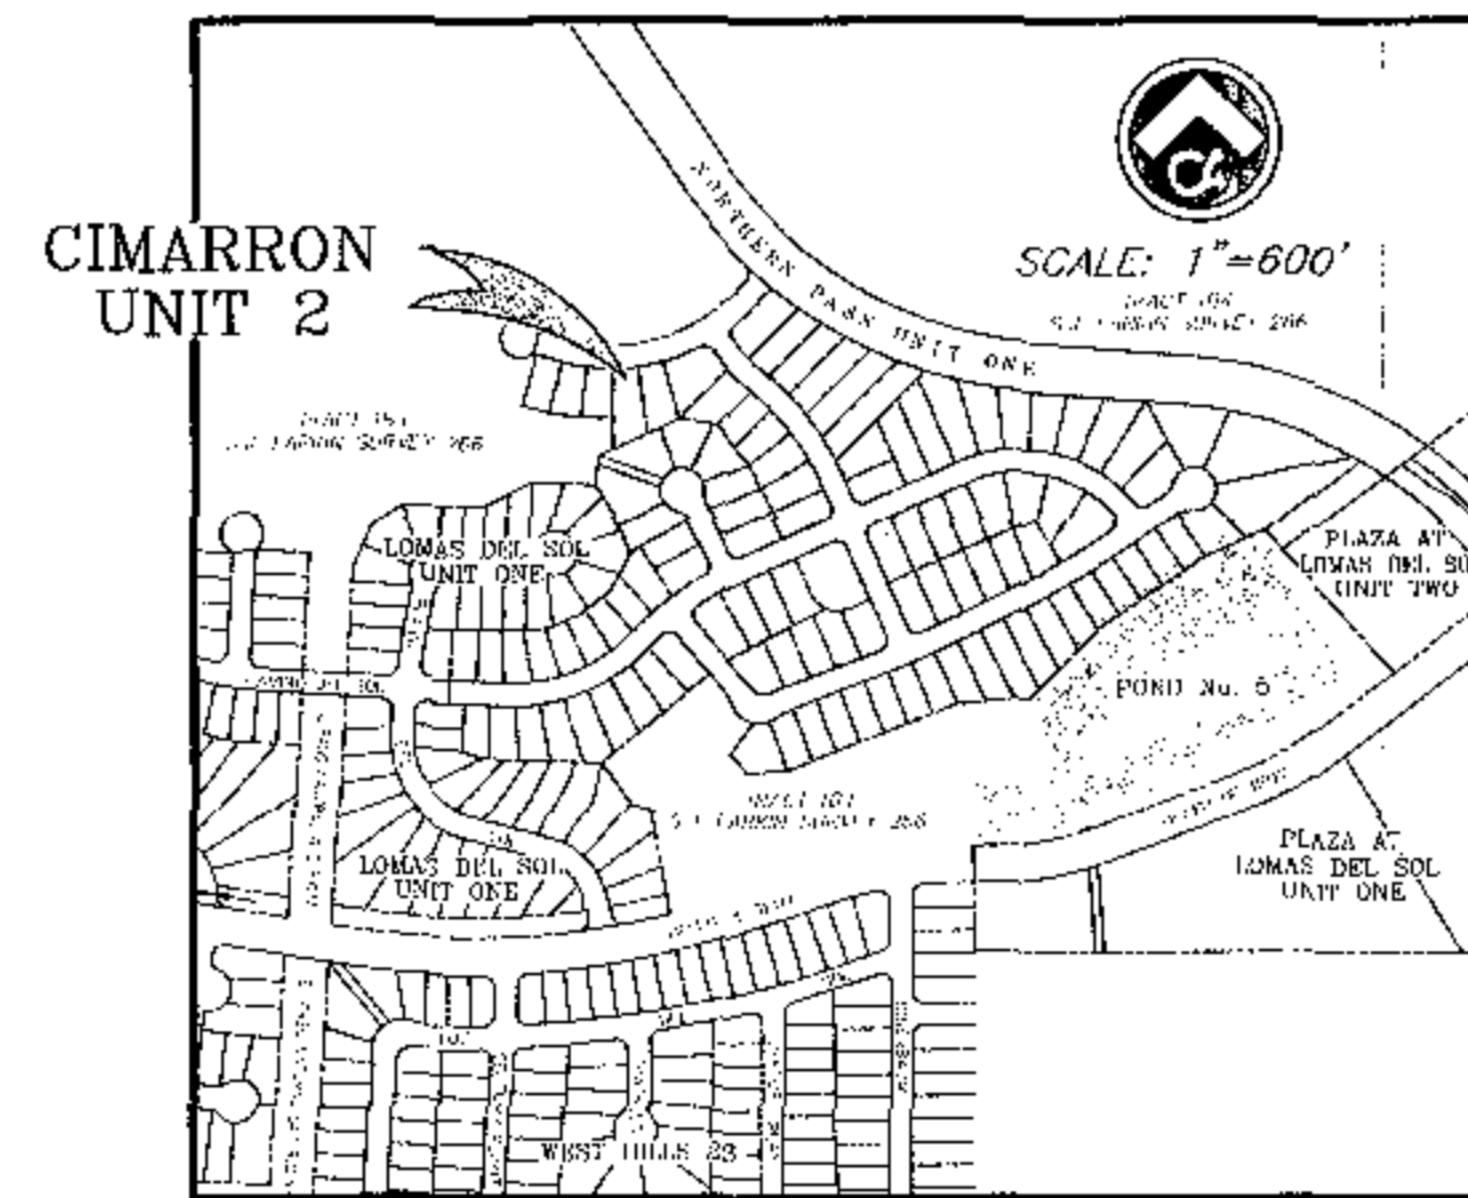

VICINITY MAP

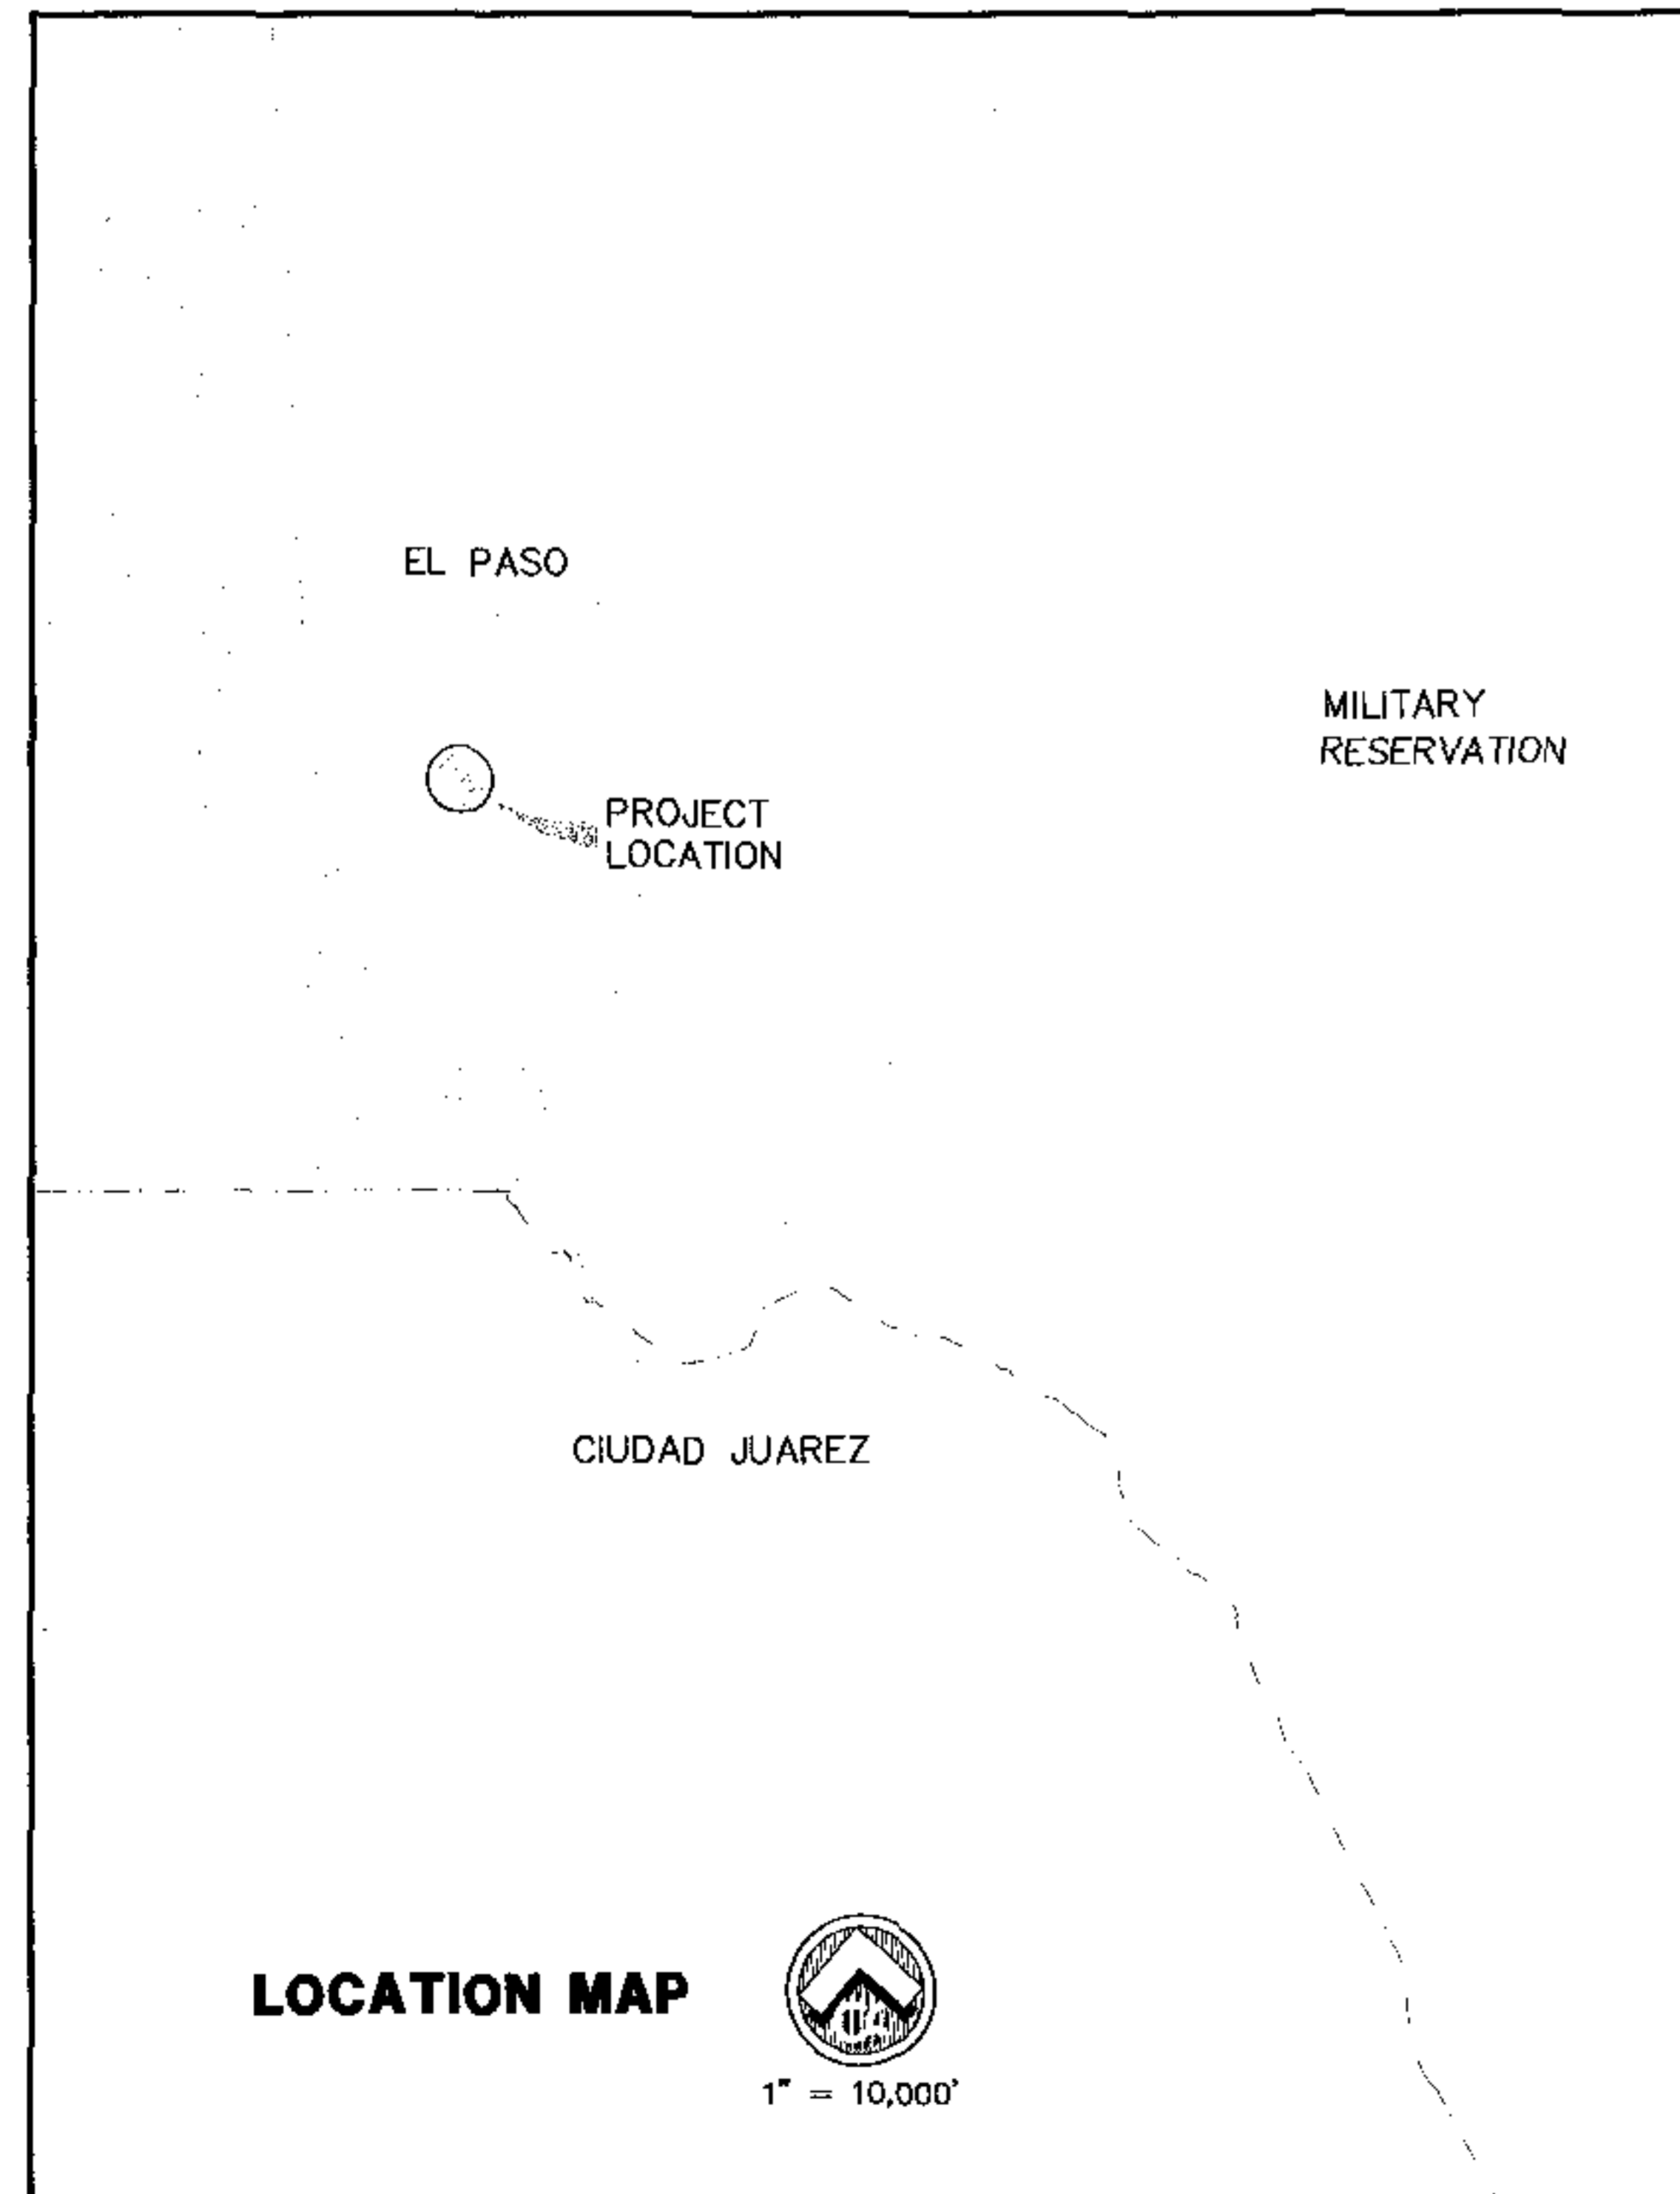



5/23/08
[Signature]


 1845 Northwestern Dr. Ste C
 El Paso, Texas 79912
 tel (915) 877.4155
 fax (915) 877.4334
 www.csaengineers.com

DRAWING INDEX

SHEET NO.	DRAWING TITLE
1	COVER SHEET
2,3	SUBDIVISION PLAT
4	DRAINAGE PLAN
5	GRADING PLAN
6,7,8	CROSS SECTIONS
9	ROCKWALL DETAILS
10,11	STANDARD DETAILS
12	CANVAS BACK PLAN & PROFILE
13,14	ROCK DOVE PLAN & PROFILE
15,16,17,18	CAMINO DEL SOL PLAN & PROFILE
19,20,21	LONG SPUR PLAN & PROFILE
22	DUNLIN PLAN & PROFILE
23	PARK PLAN & PROFILE
24,25	STORM SEWER PLAN & PROFILE
26,27,28	STORM SEWER DETAILS
29,30,31	DESILTING BASIN RESTORATION
32	SIGNAGE, STRIPING, & ILLUMINATION PLAN
33,34	STORM WATER POLLUTION PREVENTION PLAN
ADDENDUM	SEGMENTAL BLOCK WALL (BY OTHERS)


DEVELOPMENT SERVICES DEPARTMENT
SITE PLAN REVIEW
 Reviewed For Conformance For Conditions Related To:
 - Demolition Only
 - Grading & Drainage
 - Wheelchair Ramps
 - On-Site Parking Layout
 - Sidewalks
 - Driveways
 - Retaining Rock Walls
 - On-Site Ponding of Storm Waters
 Contract No. Call 24 Hours Prior To Construction For Inspection
 Inspector: *[Signature]*
 BY _____ DATE _____

05/27/08 FINAL SUBMITTAL

6031 CIMARRON UNIT 2 SUBDIVISION