


VICINITY MAP
EL PASO COUNTY

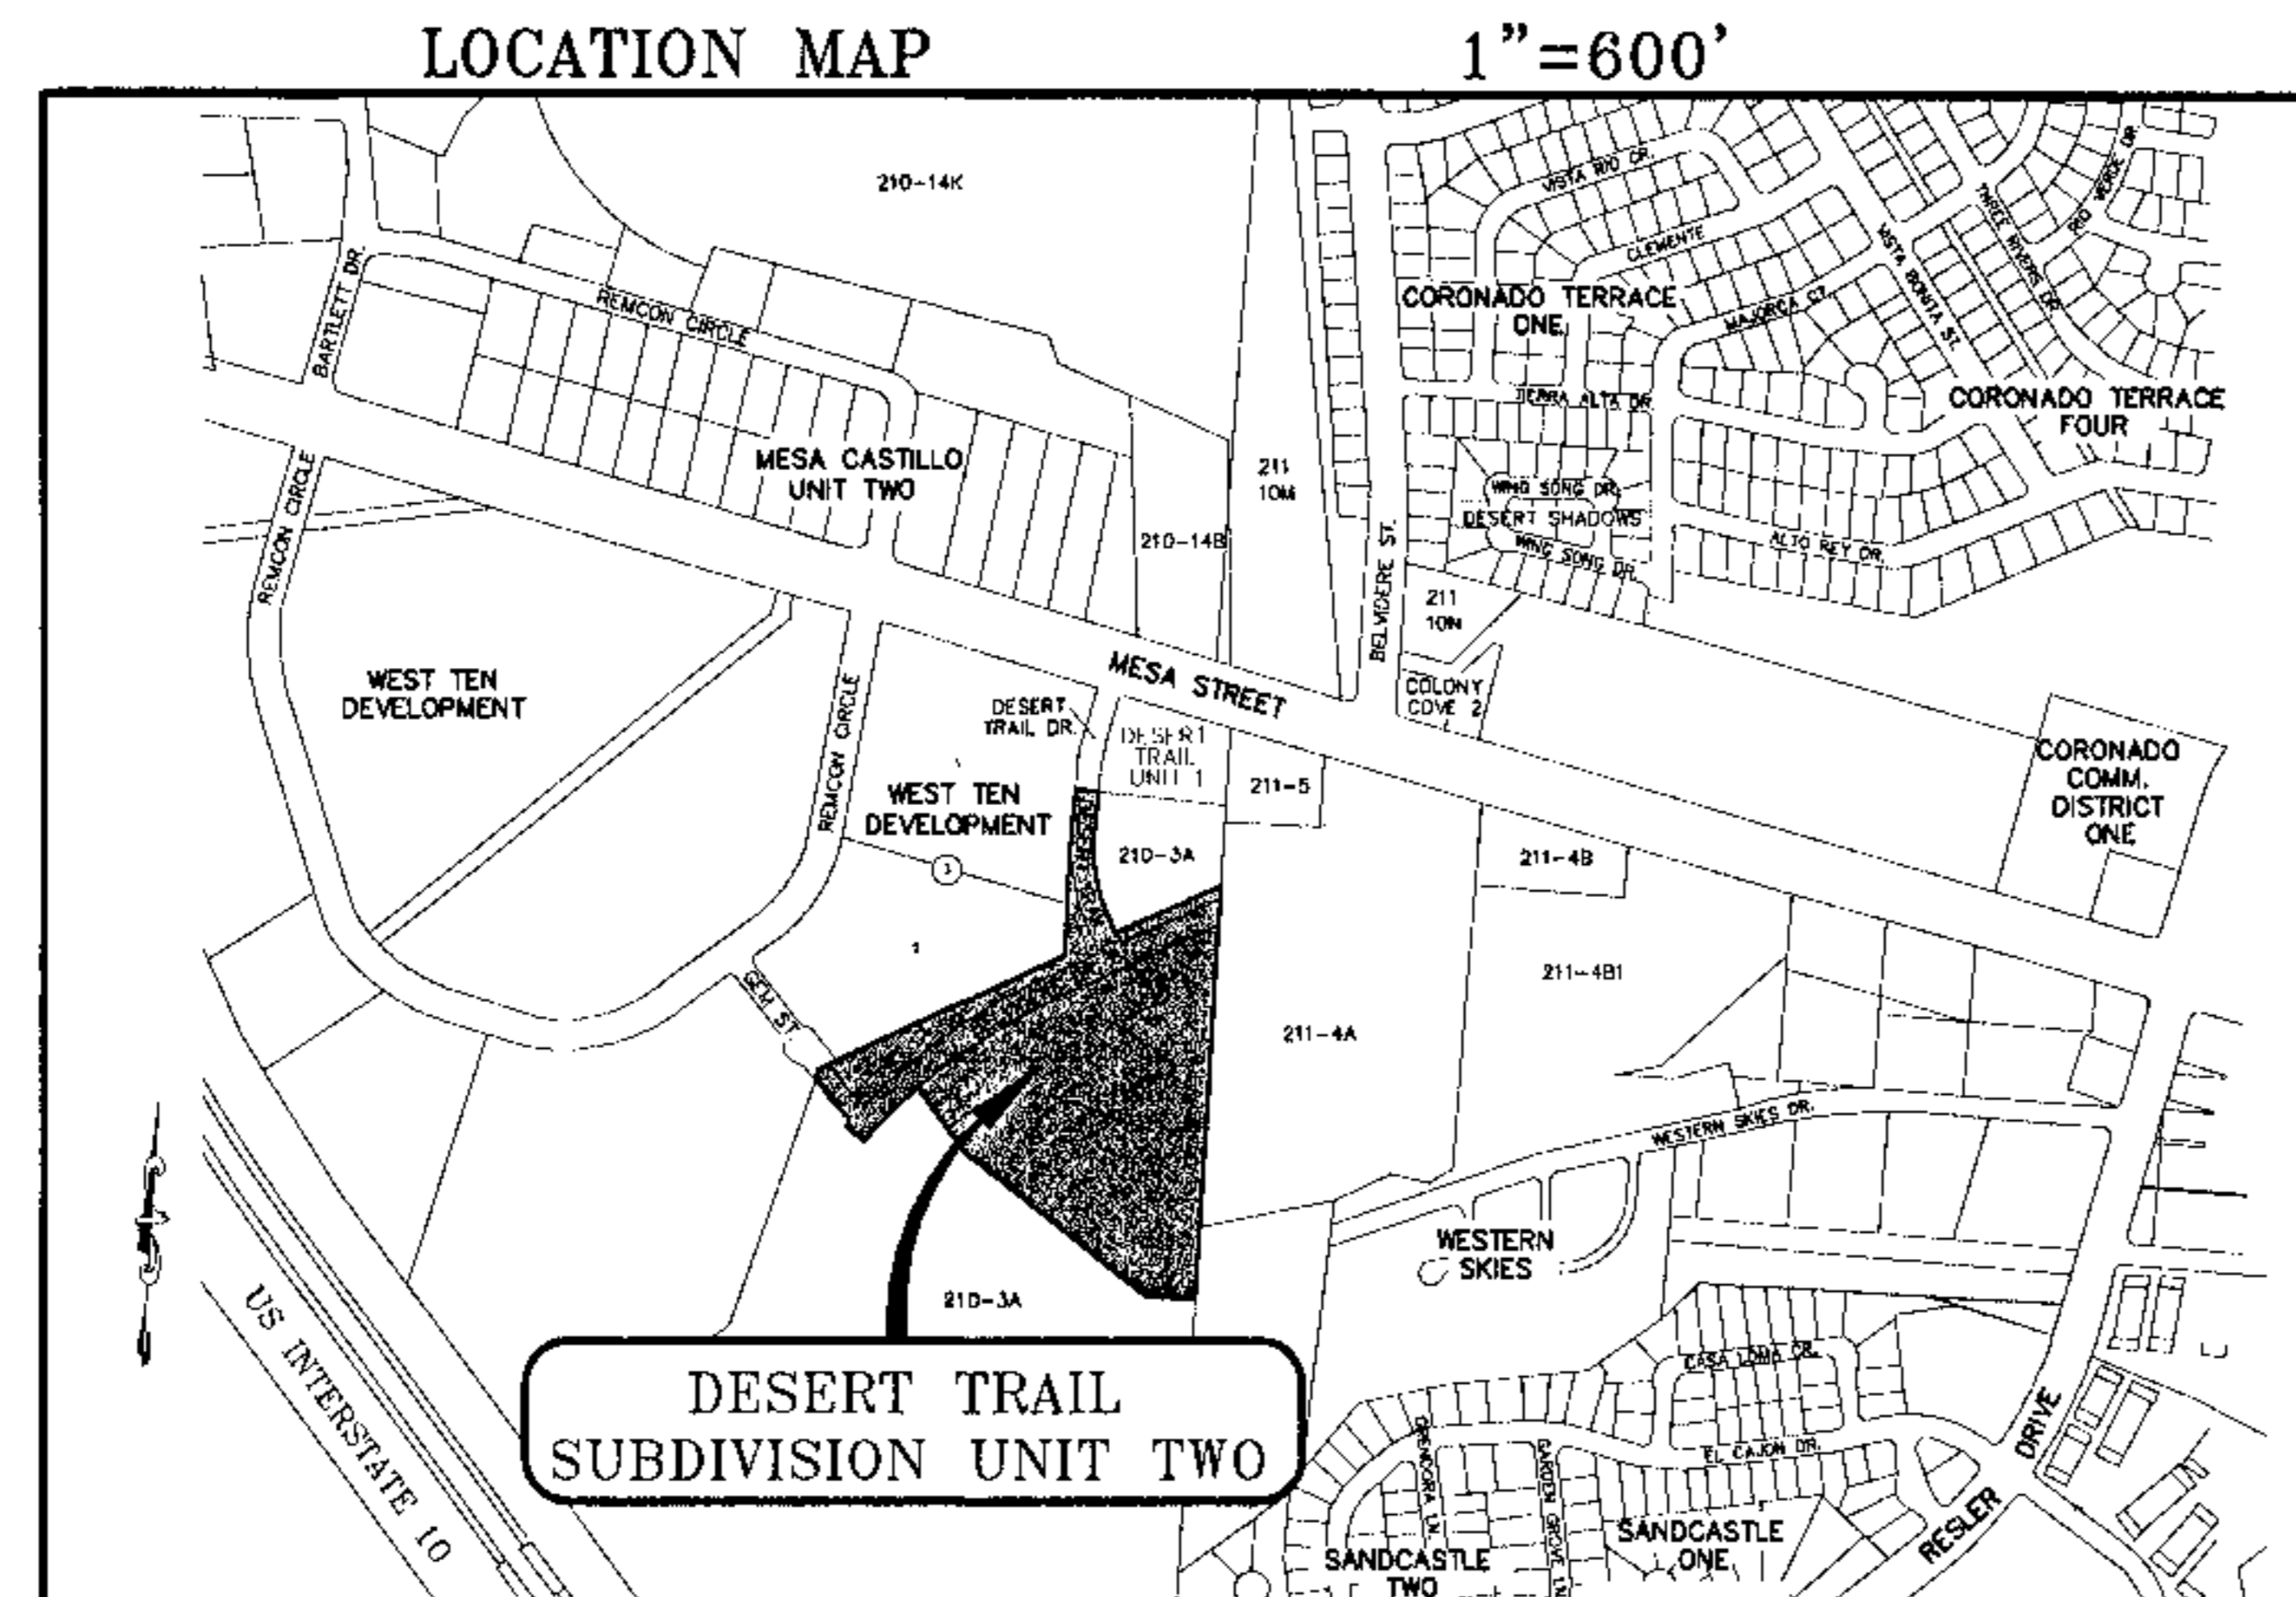

TITLE	SHEET No.
COVER SHEET	1 OF 19
PLAT	2 OF 19
GRADING PLAN	3 OF 19
GRADING SECTIONS	4 OF 19
DRAINAGE PLAN	5 OF 19
STORM SEWER & POLLUTION PREVENTION PLAN	6, 7 OF 19
PLAN AND PROFILES	8-11 OF 19
DRAINAGE STRUCTURE DETAILS	12-17 OF 19
STANDARD DETAILS	18 OF 19


CITY ENGINEERING DEPARTMENT
APPROVED
for conditions related to:

- Grading and drainage
- Sidewalks
- Driveways
- Wheelchair ramps
- On-site ponding of storm waters
- Retaining rock wall
- On-site parking layout

The contractor shall call City Engineering at 541-4370 at least 24 hours prior to construction for inspections. Plans must comply with City of El Paso Municipal Code requirements.

By: *[Signature]* Date: 4-16-09

PROJECT NAME
DESERT TRAIL SUBDIVISION UNIT TWO
BEING A PORTION OF TRACT 3A,
ALF. ALERAN SURVEY NO. 210,
A.P. PLAS, EL PASO COUNTY, TEXAS.
CITY OF EL PASO
CONTAINING: 15.30 ACRES

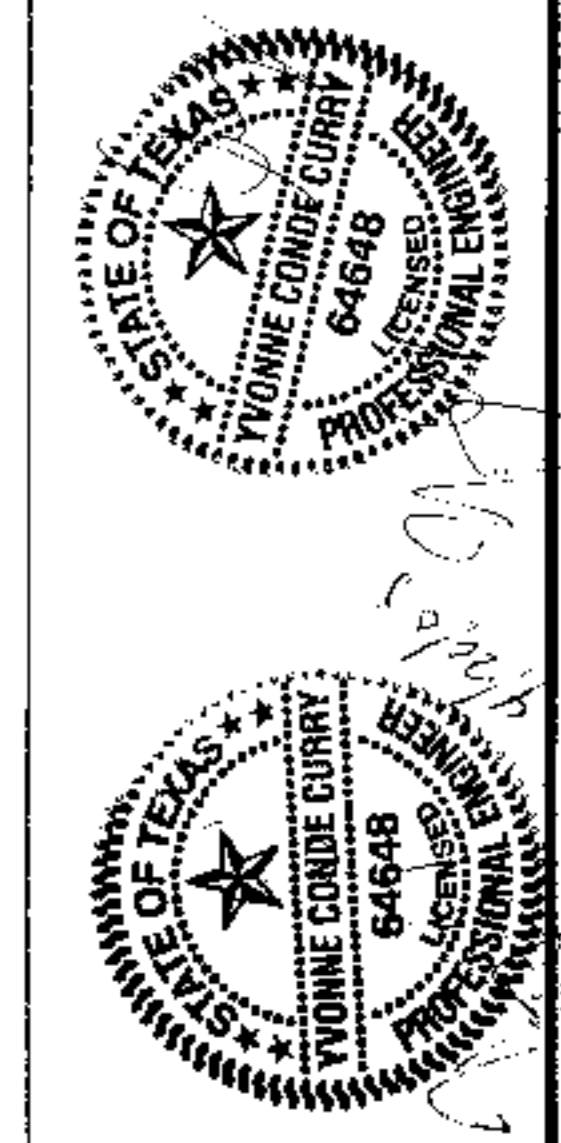

CONDE INC.
ENGINEERING / PLANNING
SURVEYING / GPS
1700 LIFE SCIENCE DRIVE
EL PASO, TEXAS 79906

