
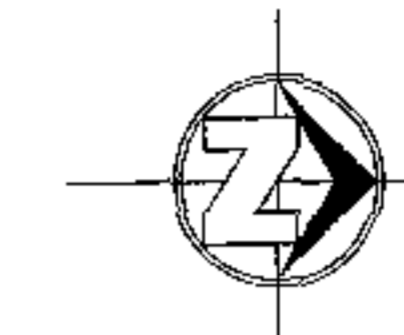


LOCATION MAP
SC: 1" = 600'

SAN ANGELINO ESTATES

SAN ANGELINO ESTATES

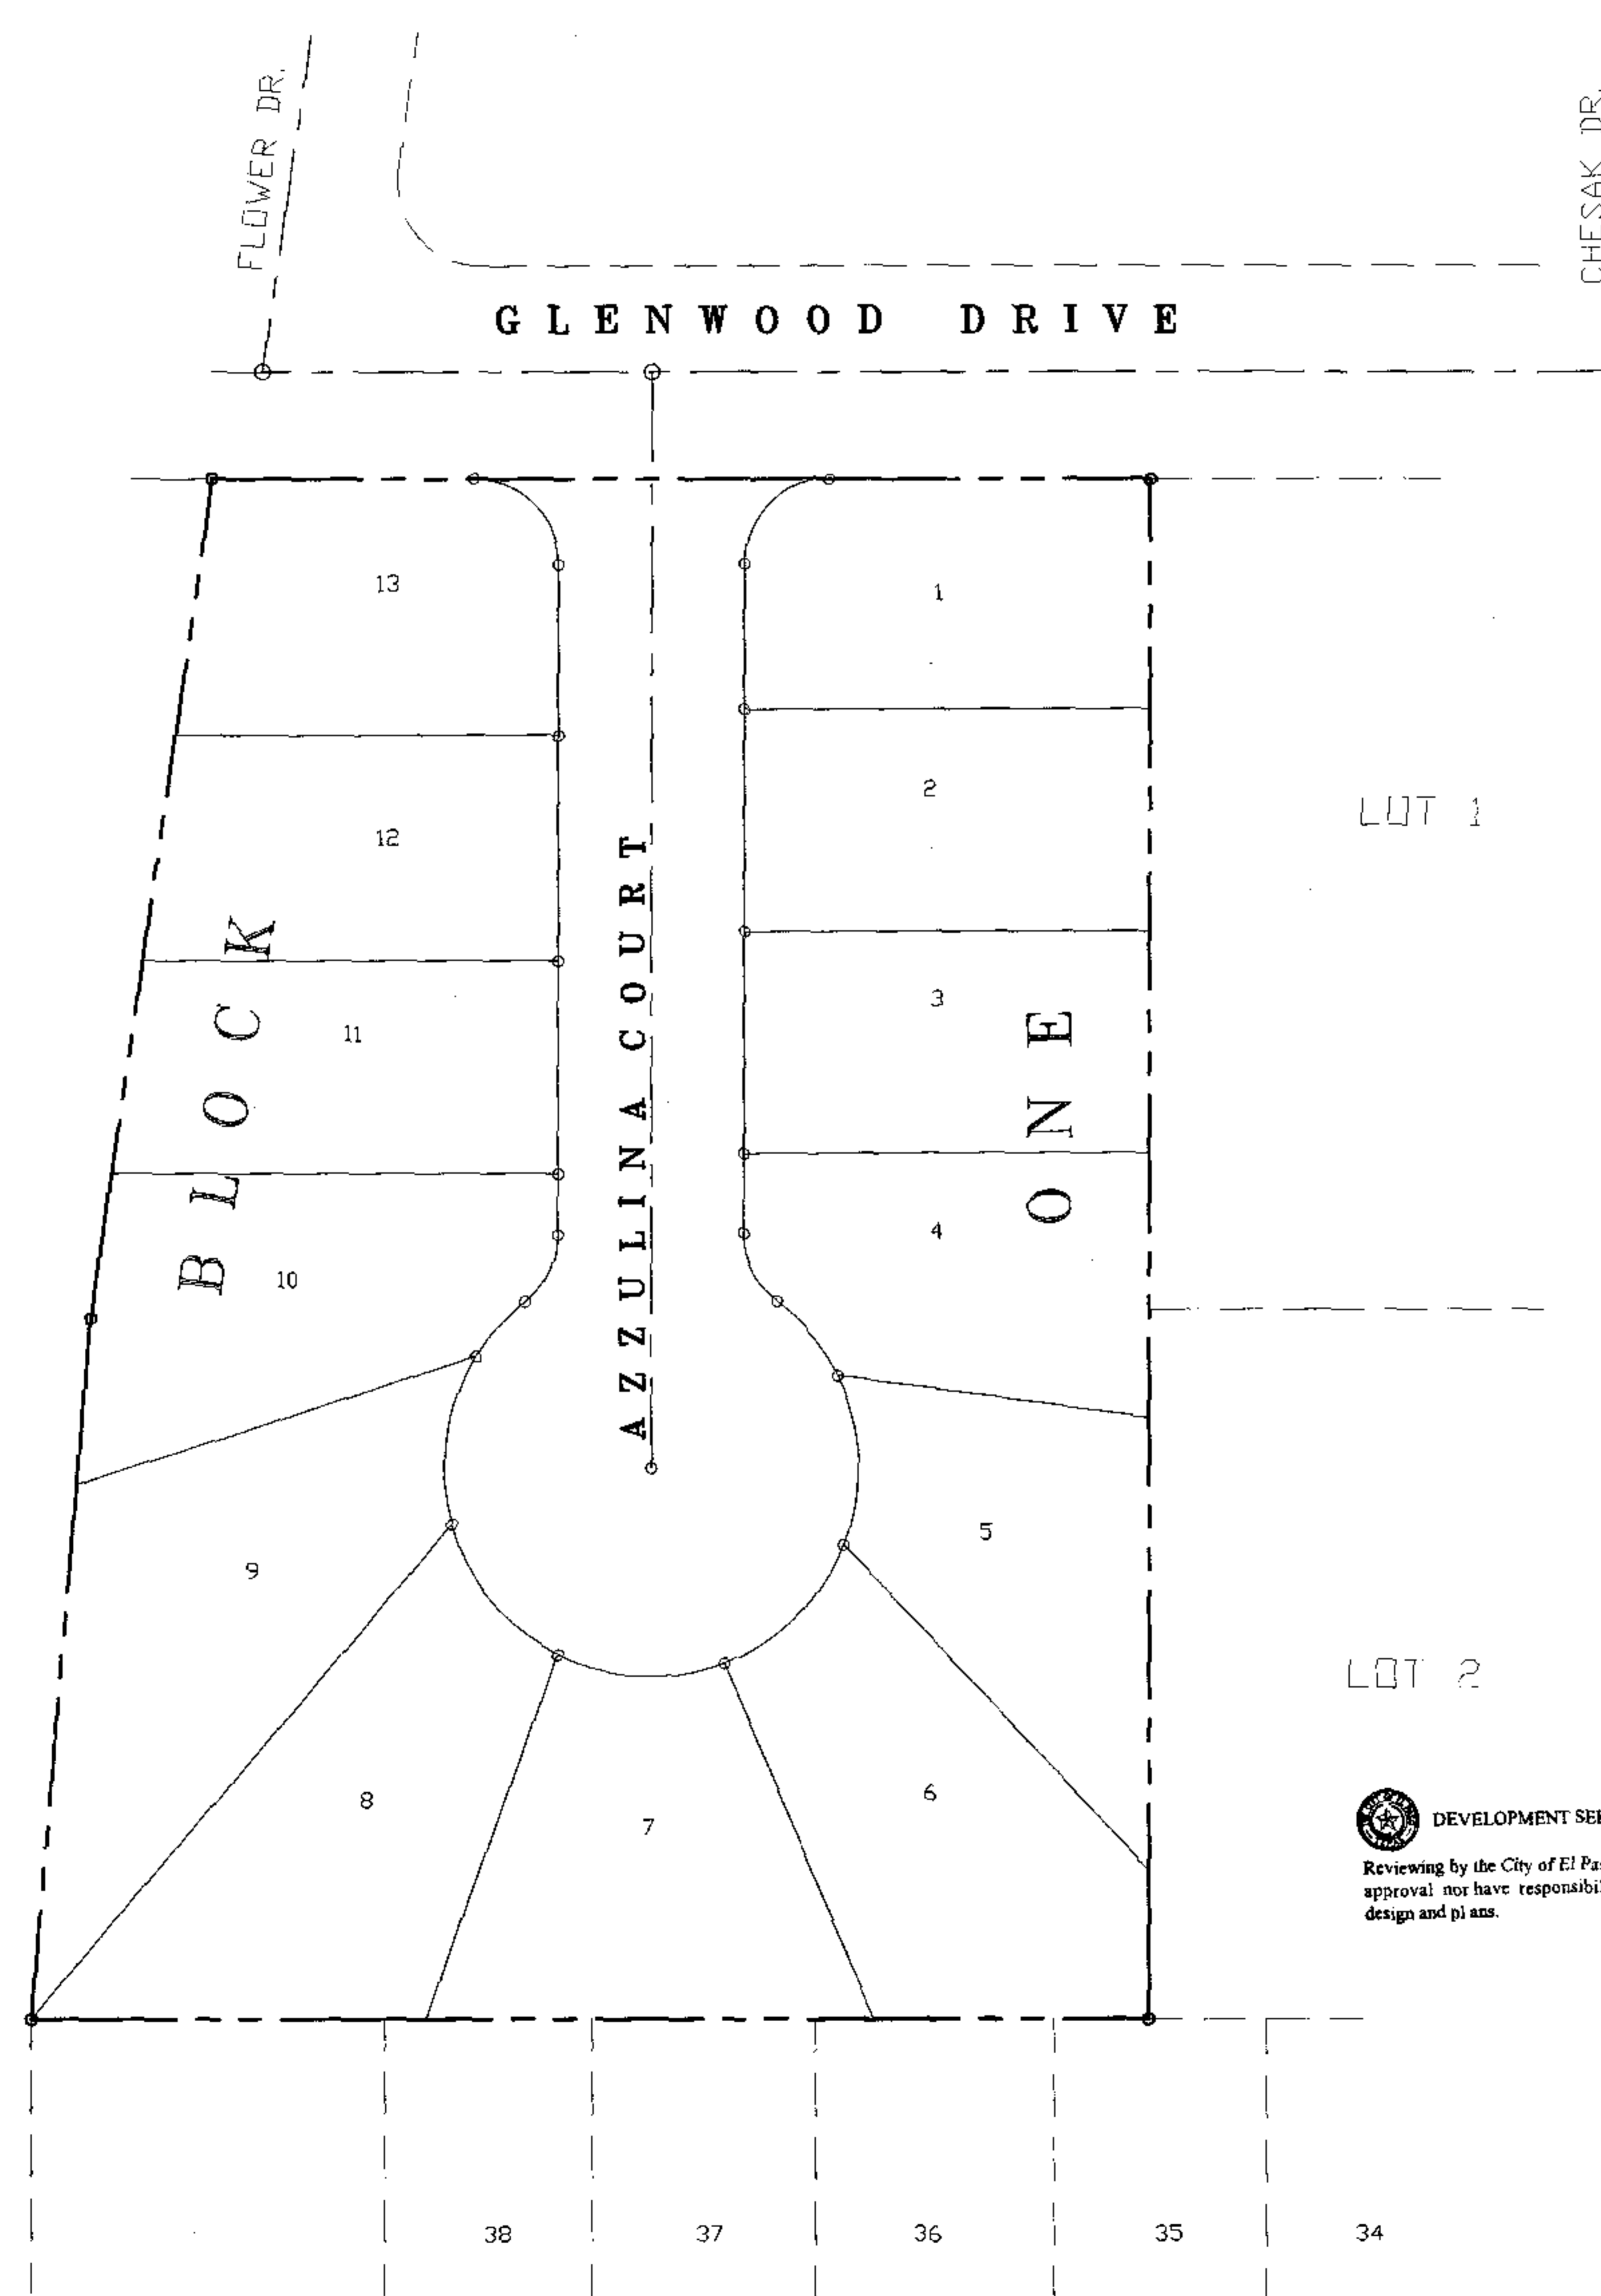

SCALE: 1" = 30'

INDEX OF SHEETS

COVER SHEET	1
FINAL PLAT	2
PLAN AND PROFILE	3
LOT GRADING AND DRAINAGE PLAN	4
DETAILS	5
ILLUMINATION PLAN	6
DRAINAGE PLAN S.W.P.P.P.	7
ENVIRONMENTAL EROSION CONTROL PLAN.....	8

DEVELOPMENT SERVICES DEPARTMENT
 Reviewing by the City of El Paso shall neither constitute approval nor have responsibility of the adequacy of design and plans.

DEVELOPMENT SERVICES DEPARTMENT
 THE CITY IS NOT PRECLUDED FROM IMPOSING REQUIREMENTS THAT MAY ARISE UPON FURTHER REVIEW OF THE PLANS

DEVELOPMENT SERVICES DEPARTMENT

SITE PLAN REVIEW
 Reviewed For Conformance For Conditions Related To:

- Grading & Drainage
- Wheelchair Ramps
- Sidewalks
- Driveways
- Retaining Rock Walls
- Stormwater

Contractor Must Call 24 Hours Prior To Construction For Inspection

BY _____ DATE _____

Fernando
 11-03-08

DORADO
 ENGINEERING, INC.
 ENGINEERS SURVEYORS PLANNERS
 2717 E. YANDELL EL PASO, TEXAS 79903 (915)562-0002

C:\msd\el\el\10-17-08