


VICINITY MAP  
EL PASO COUNTY


100%

PROJECT NAME  
**TIERRA DEL ESTE  
UNIT FORTY-FOUR**

BEING A PORTION OF TRACT 1, SECTION 35, BLOCK 79,  
TOWNSHIP 2, TEXAS AND PACIFIC RAILROAD COMPANY SURVEYS,  
CITY OF EL PASO, EL PASO COUNTY, TEXAS.  
CONTAINING: 50.11 ACRES

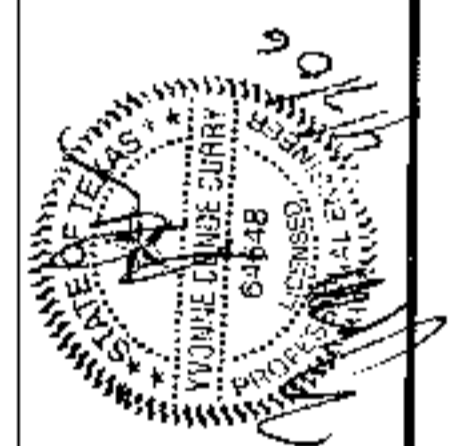

LOCATION MAP SCALE: 1" = 600'

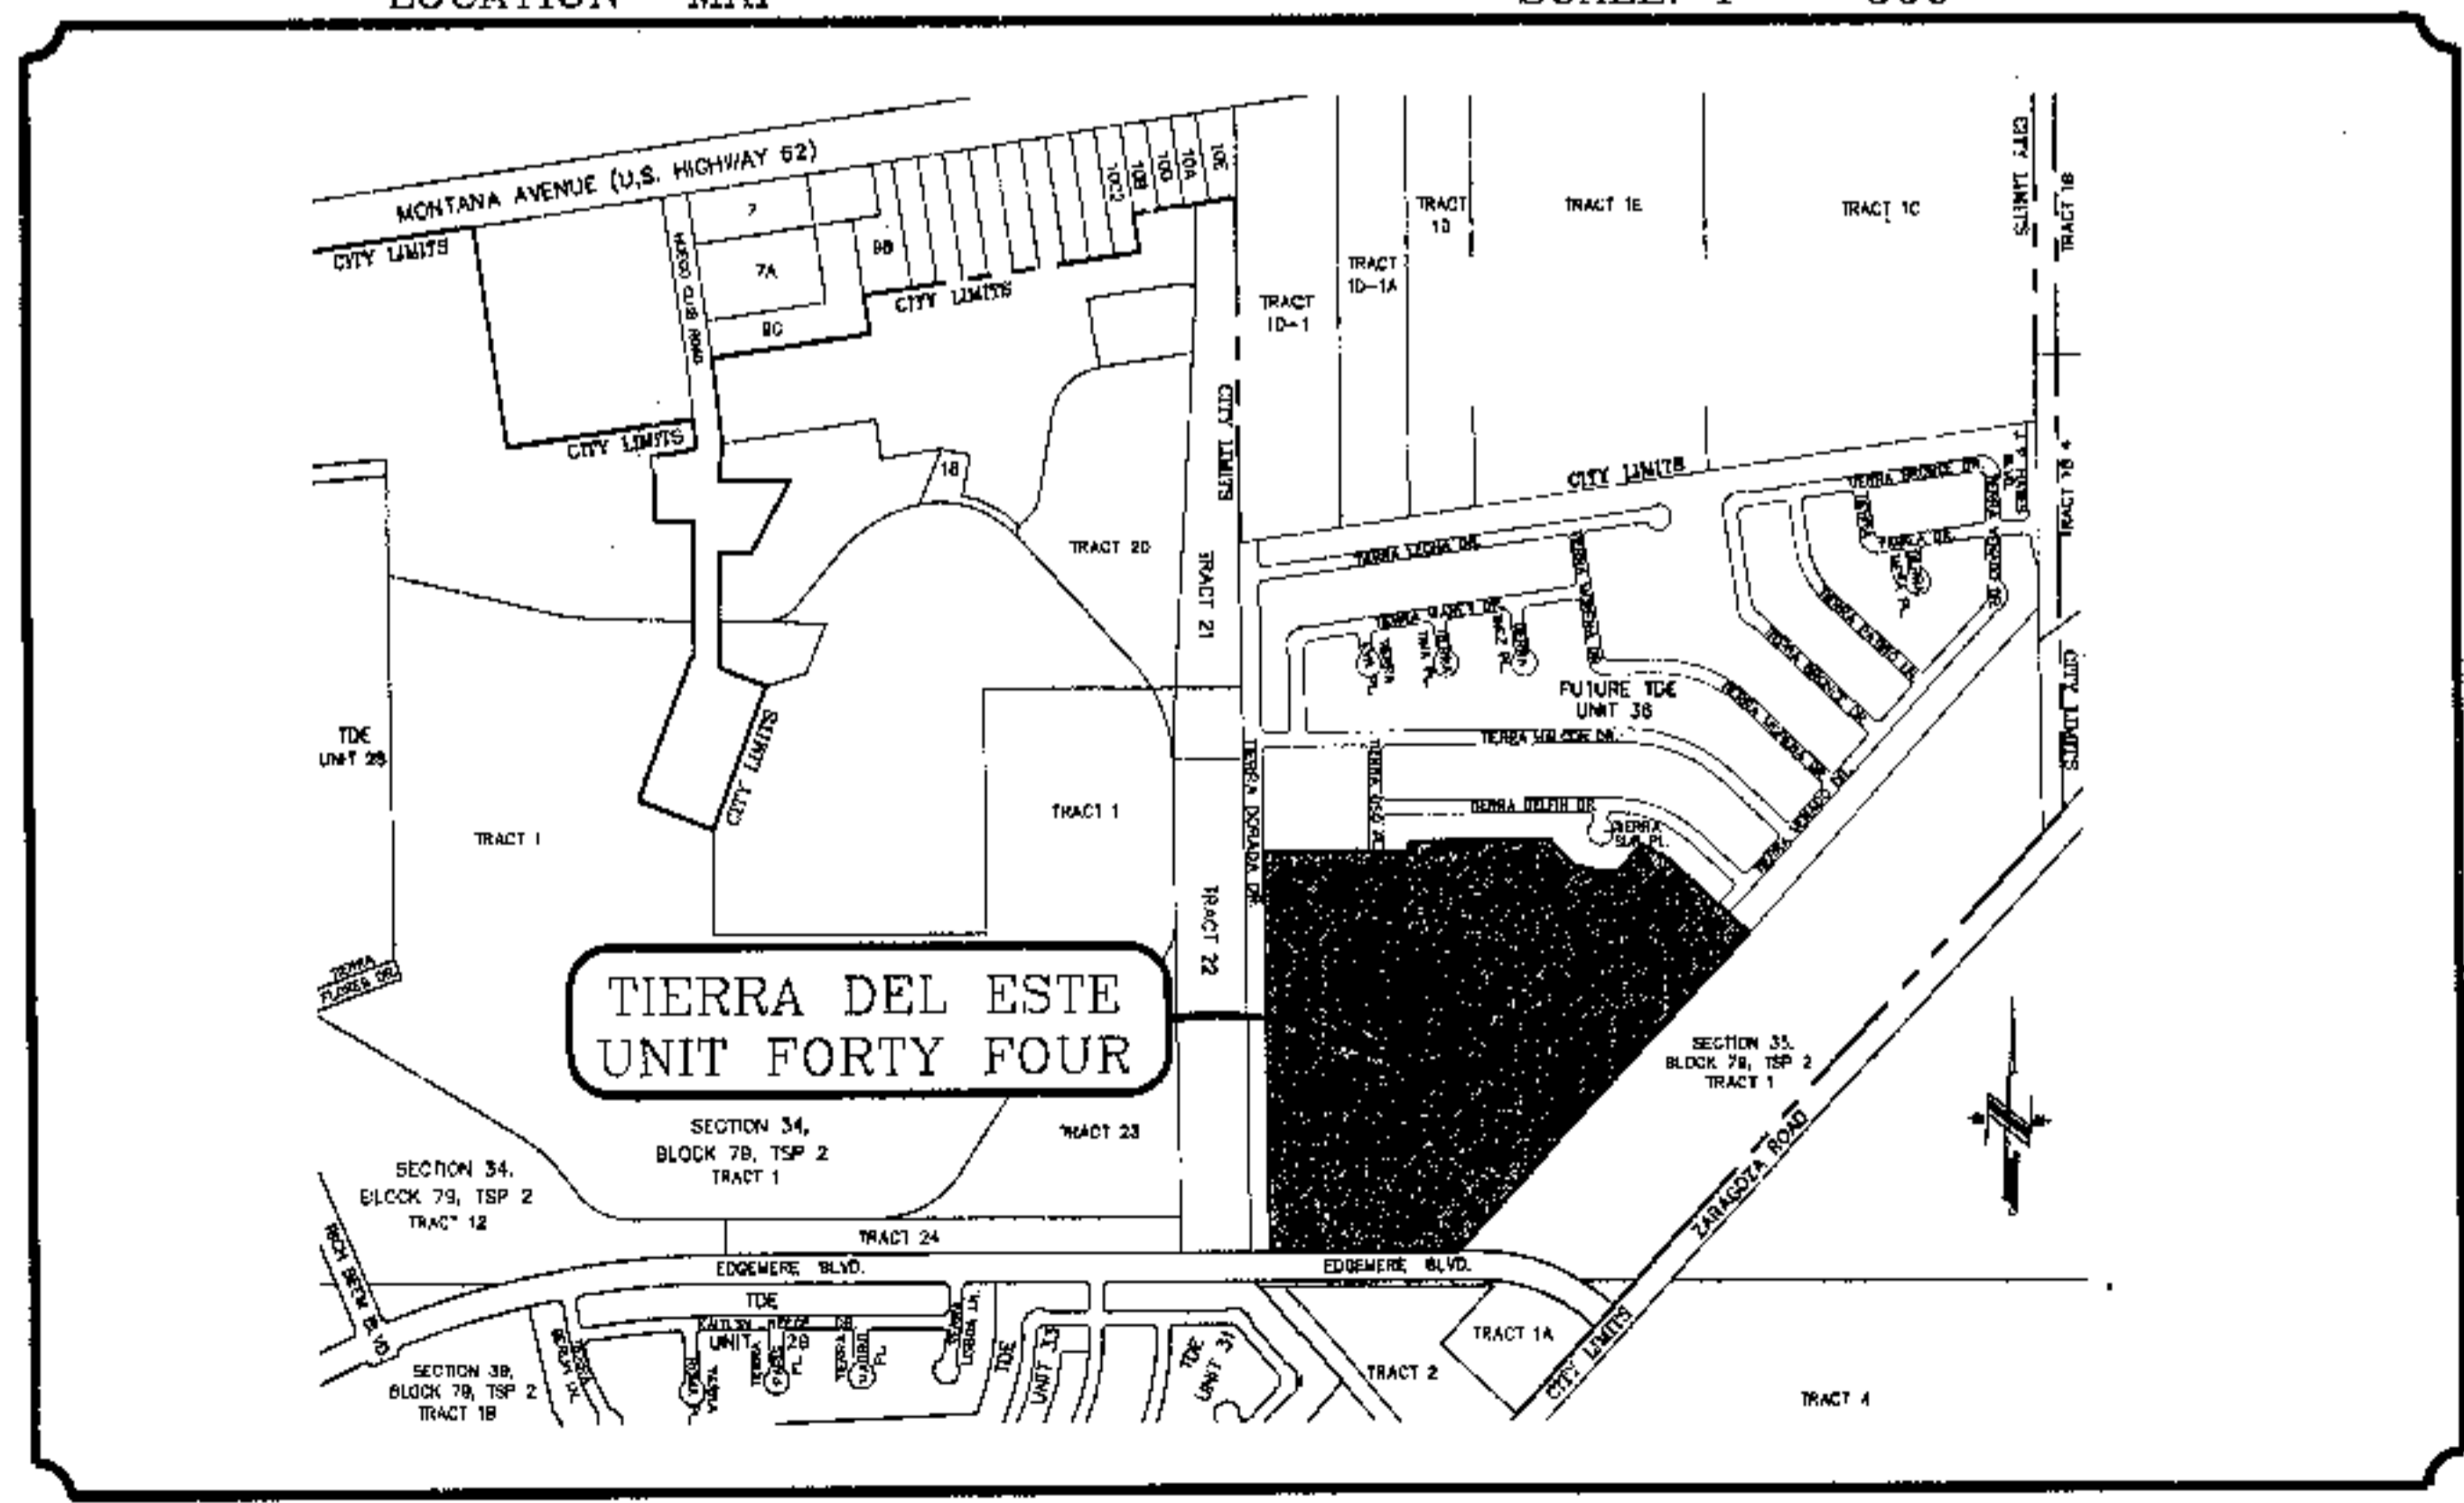

# STREET IMPROVEMENTS

## I N D E X

TITLE	SHEET No.
COVER SHEET	1 OF 30
PLAT	2 OF 30
GRADING PLAN	3 OF 30
GRADING SECTIONS	4-4A OF 30
DRAINAGE PLAN	5 OF 30
STORM WATER POLLUTION PREVENTION PLAN	6-7 OF 30
PLAN & PROFILE	8-23 OF 30
DRAINAGE STRUCTURE PROFILES AND DETAILS	24-26 OF 30
POND DETAILS	27 OF 30
STANDARD DETAILS	28-29 OF 30
ILLUMINATION PLAN AND DETAILS	30 OF 30

Contractor Must Call 24 Hours Prior To Construction For Inspection  
BY *Amir Datta* DATE 4/11/04

\* Revised \*

CONDE INC.  
ENGINEERING / PLANNING  
SURVEYING / GPS  
1700 LEE STREET, TEXAS 79905  
EL PASO, TEXAS

CSH

SHT.