


# CITY LIGHTS SUBDIVISION

## STREET IMPROVEMENT PACKAGE


### LOCATION MAP

### INDEX OF SHEETS

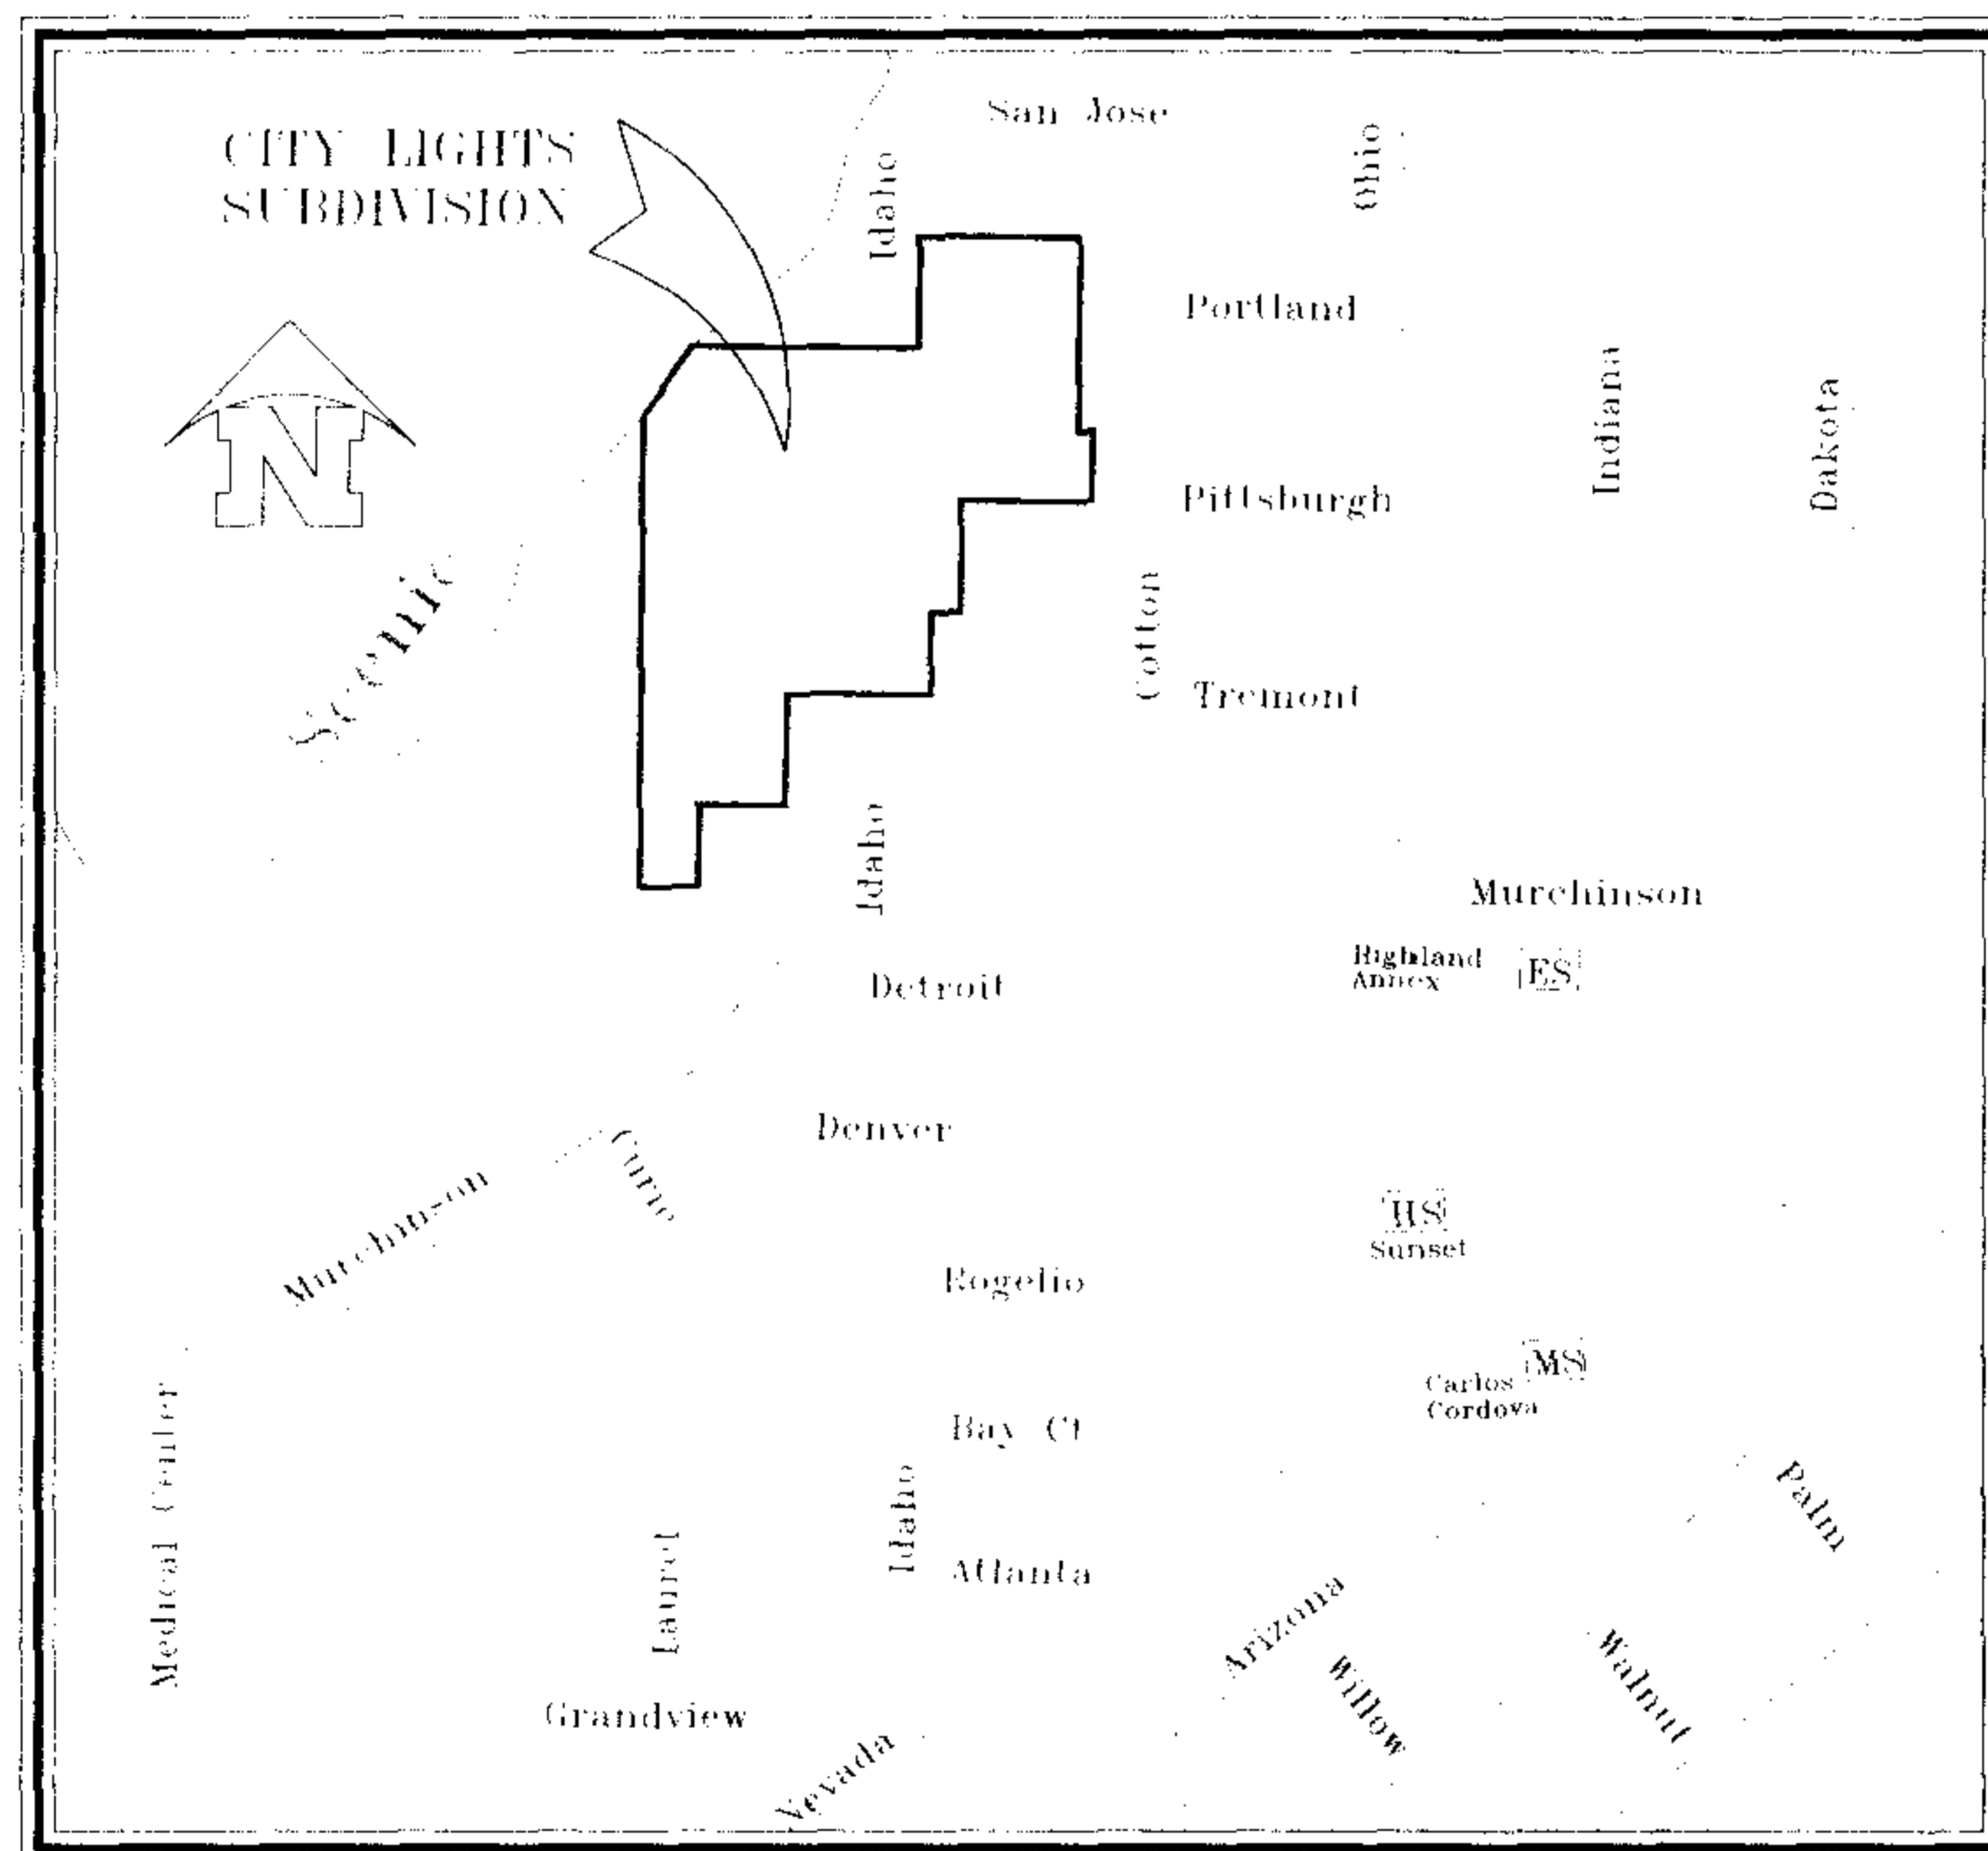

SCALE: 1" = 300'

### VICINITY MAP

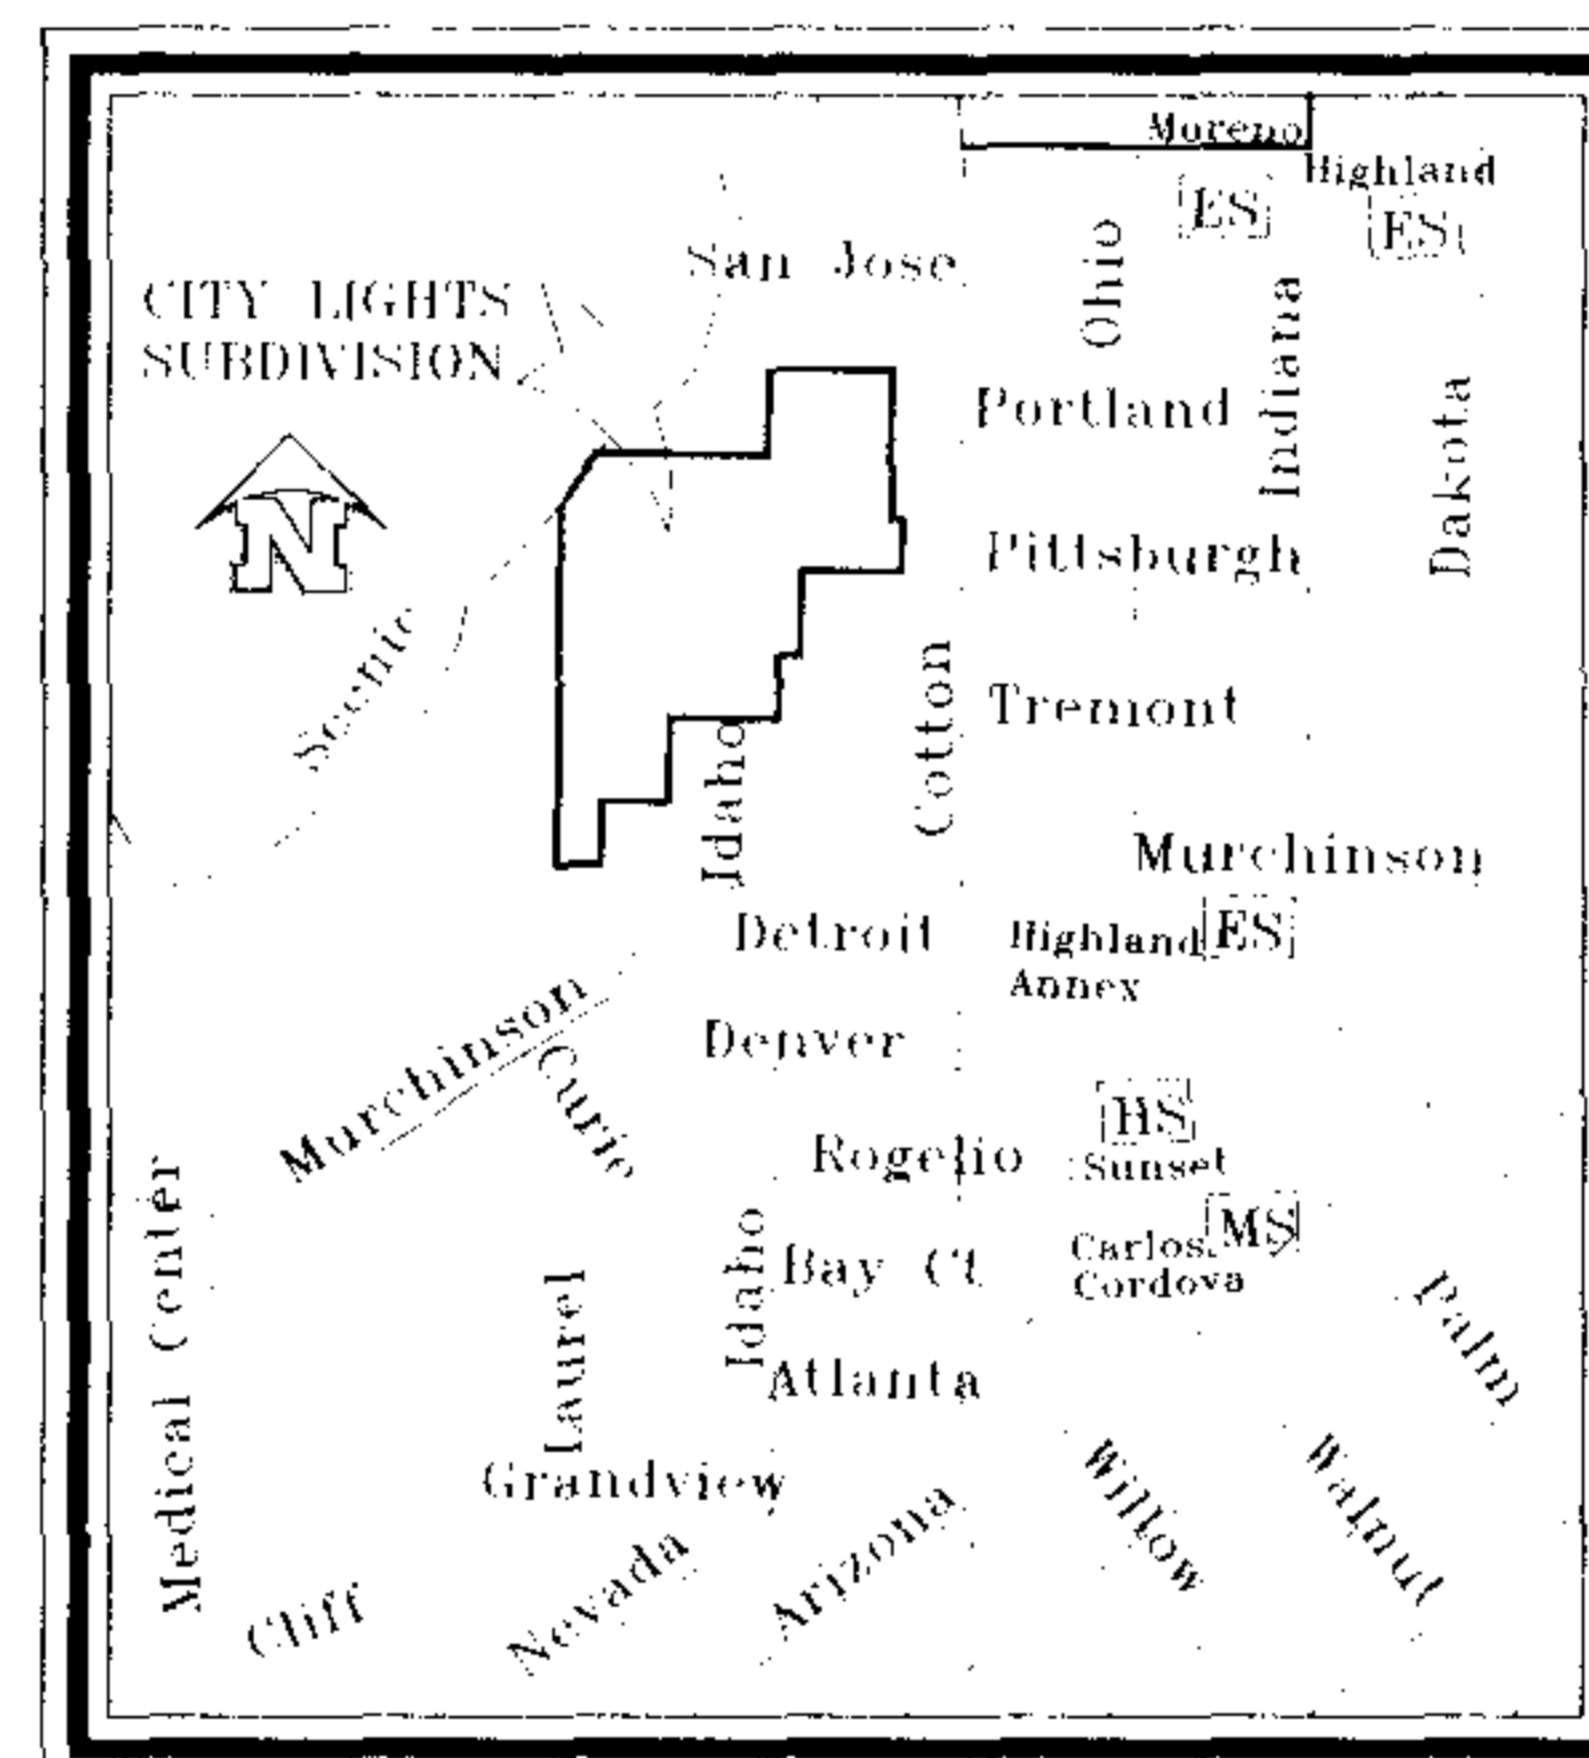

SCALE: 1" = 600'

SHEET TITLE	SHEET NO.
COVER SHEET	1
PLAT	2
GRADING PLAN	3
GRADING DETAILS AND SECTIONS	4
IDAHO STREET STA 0+00 TO 3+65	5
TYPICAL DETAILS AND SECTIONS	6
STORM DRAIN POLLUTION CONTROL PLAN	7
STORM DRAIN POLLUTION CONTROL PLAN NOTES	8

OWNER - DEVELOPER  
PAUL CONNINGTON  
700 W. PAISANO DRIVE  
EL PASO, TEXAS 79901  
(915) 577-0430

**bhp** Roe Engineering, L.C.  
401 N. Cotton St. Suite 505 El Paso, TX 79902  
915) 531-1416 FAX (915) 531-4972  
e-mail: roeeng@swbell.net  
ENGINEERING/LAND DEVELOPMENT/PLANNING/SURVEYING

**ENGINEERING DEPARTMENT**  
**APPROVED**  
for conditions related to:  
Grading and drainage  
Sidewalks  
Driveways  
Wheelchair ramps  
On-site ponding of storm waters  
Retaining rock wall  
On-site parking layout  
The contractor shall call City Engineering at 541-4970 at least 24 hours prior to construction for inspections. Plans must comply with City of El Paso Municipal Code requirements.  
By IS Date 2.21.09