


PERSHING PLACE SUBDIVISION

STREET IMPROVEMENTS

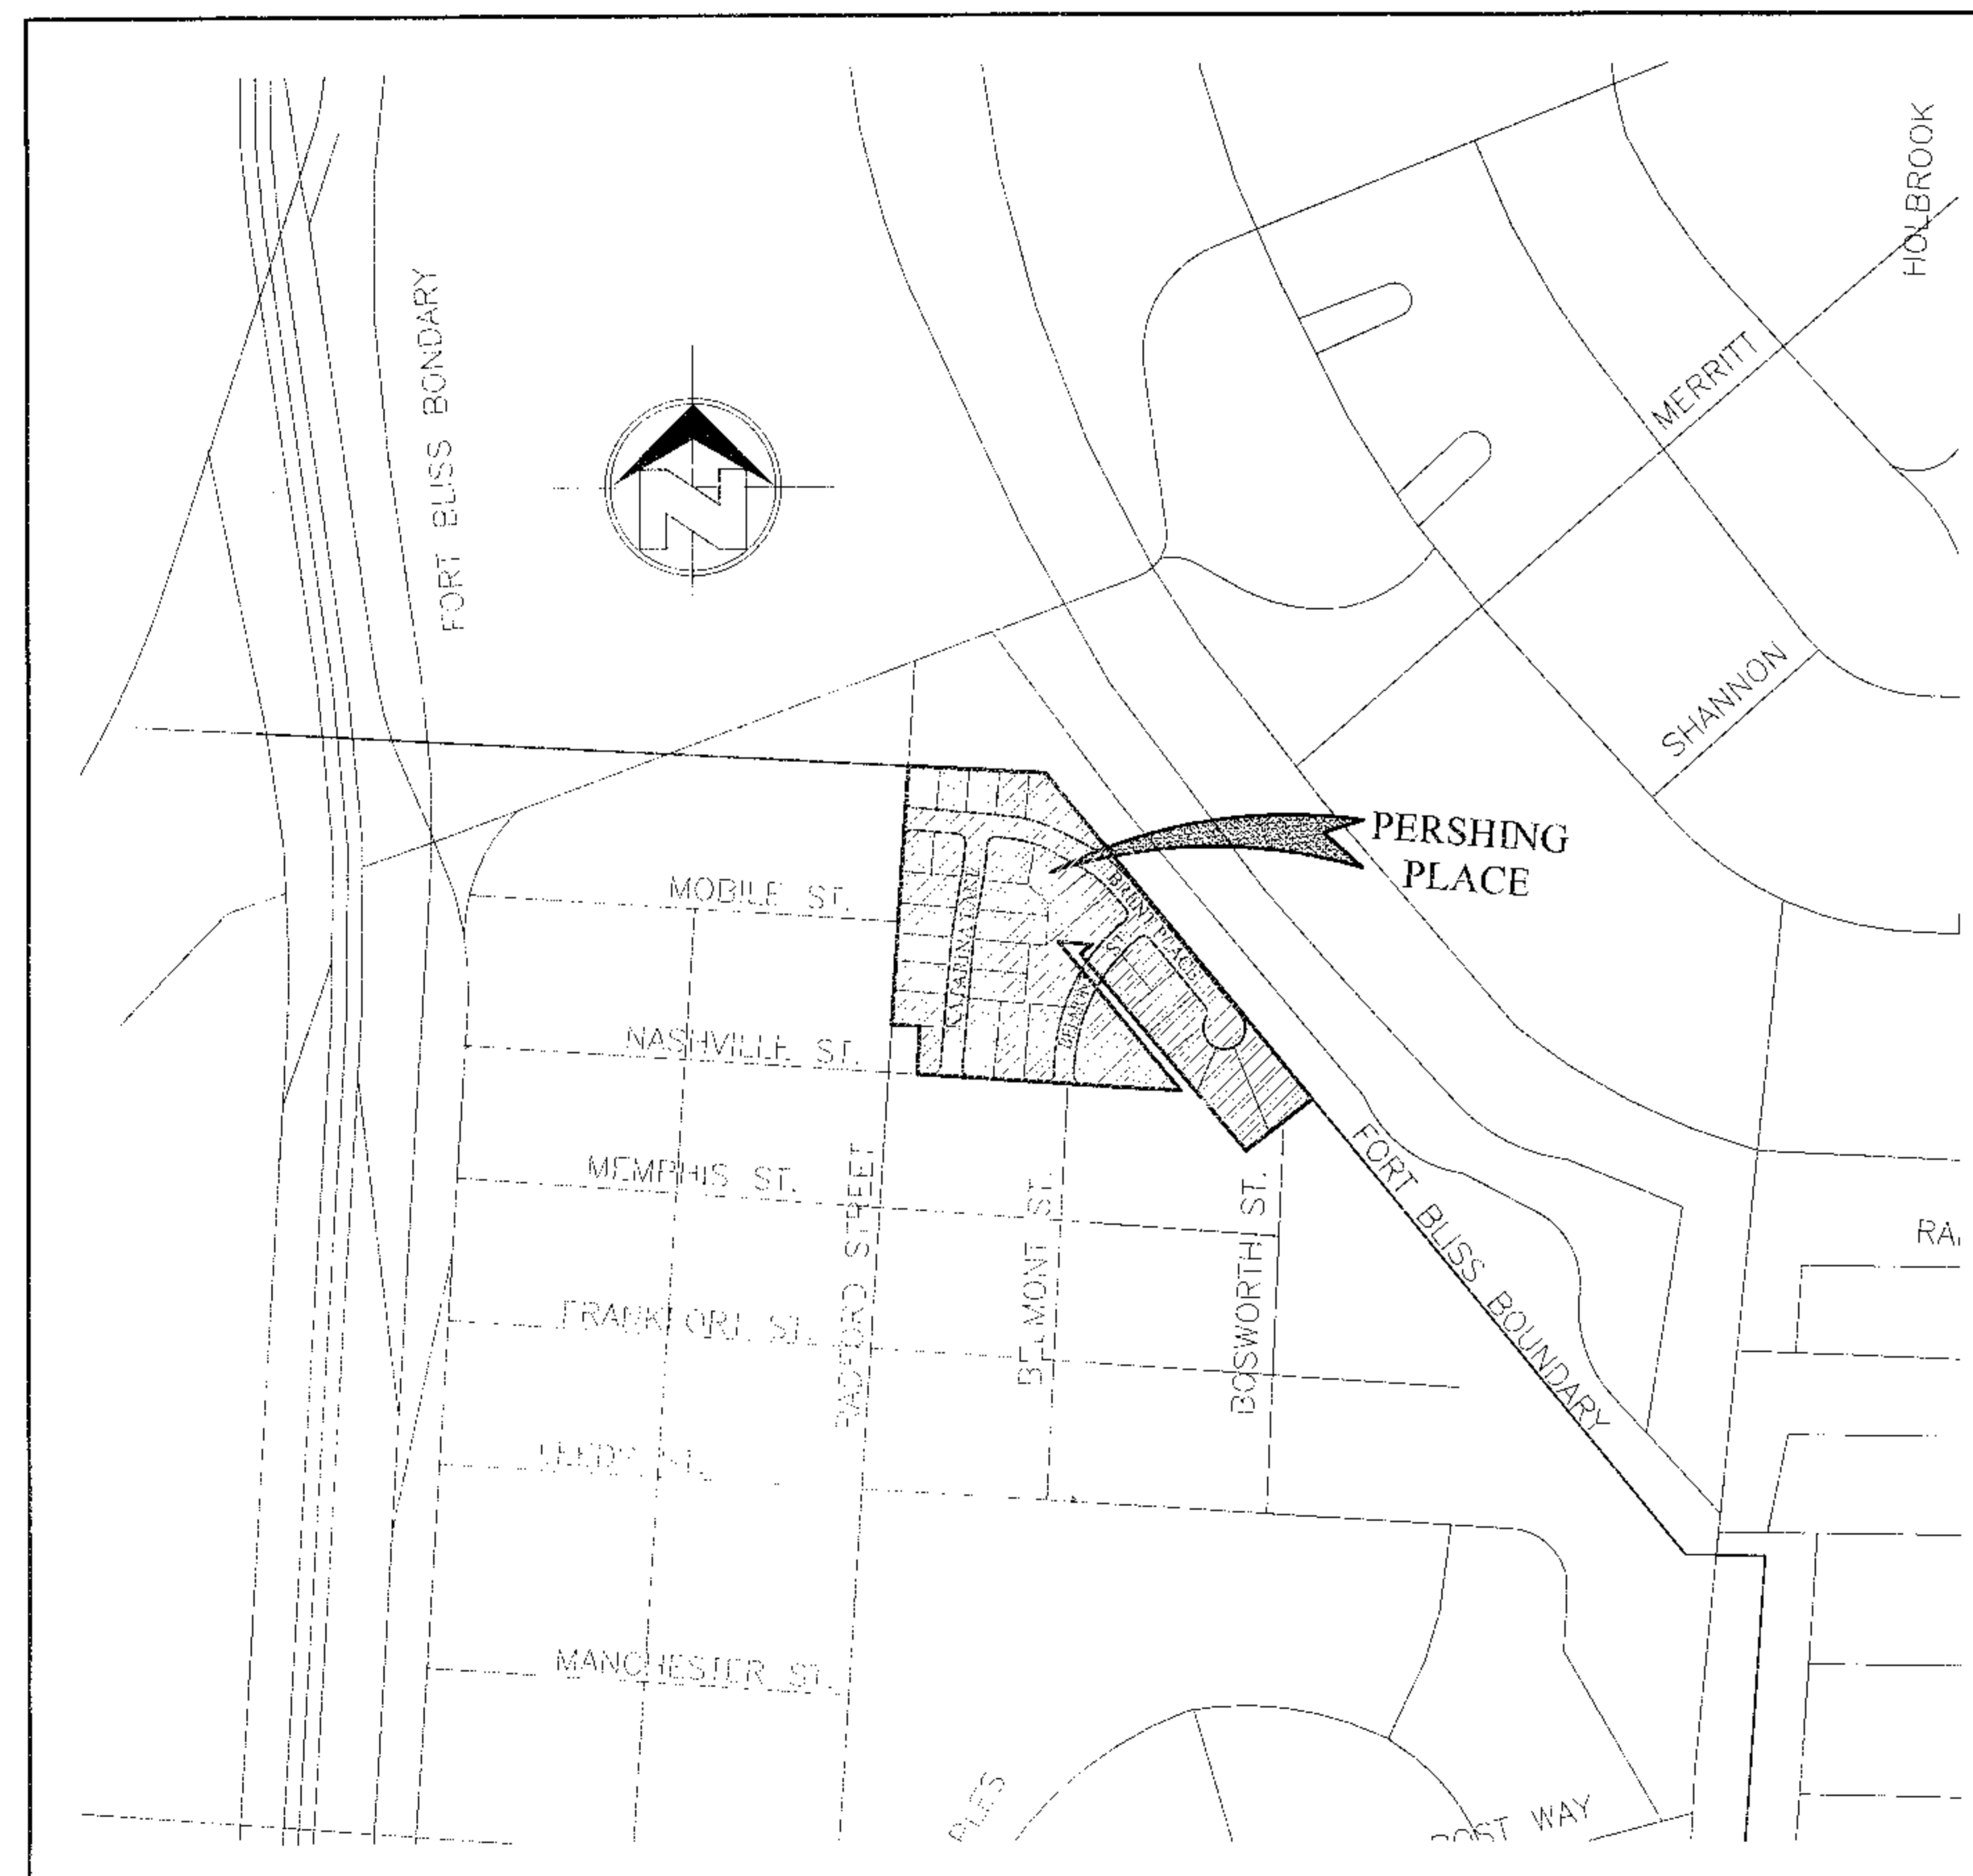

LOCATION MAP

SCALE: 1" = 500'

INDEX OF SHEETS

C-01.0	COVER SHEET
C-02.0	SUBDIVISION PLAT
C-03.0	TYPICAL DETAILS
C-04.0	GRADING PLAN
C-04.1	GRADING SECTIONS
C-05.0	PROPOSED DRAINAGE PLAN
C-05.1	EXISTING DRAINAGE PLAN
C-06.0	BRENT PLACE (PROFILE)
C-06.1	BRENT PLACE (PROFILE)
C-06.2	KATARINA LANE (PROFILE)
C-06.3	BELMONT STREET (PROFILE)
C-07.0	WALL LAYOUT
C-07.1	WALL SECTIONS
C-08.0	SIGNAGE DETAILS
C-09.0	ILLUMINATION PLAN
C-10.0	STORM WATER POLLUTION PREVENTION PLAN
C-10.1	STORM WATER POLLUTION PREVENTION PLAN DETAILS

DEVELOPMENT SERVICES DEPARTMENT
 SITE PLAN REVIEW
 Reviewed For Conformance For Conditions Related To:

- | | |
|------------------------|---------------------------------|
| Demolition Only | Sidewalks |
| Grading & Drainage | Driveways |
| Wheelchair Ramps | Retaining Ret. Walls |
| On Site Parking Layout | On-Site Erosion of Storm Waters |

Compliance Must be Met Prior To Construction For
 BY: *[Signature]* DATE: 5/5/08



SLI ENGINEERING, INC.
 CIVIL ENGINEERS - LAND SURVEYORS
 LAND PLANNERS - CONSTRUCTION MANAGEMENT
 1100 W. 14th St. - Suite 200 - Fort Worth, TX 76102 - (817) 384-4457
 U.S. 2008